



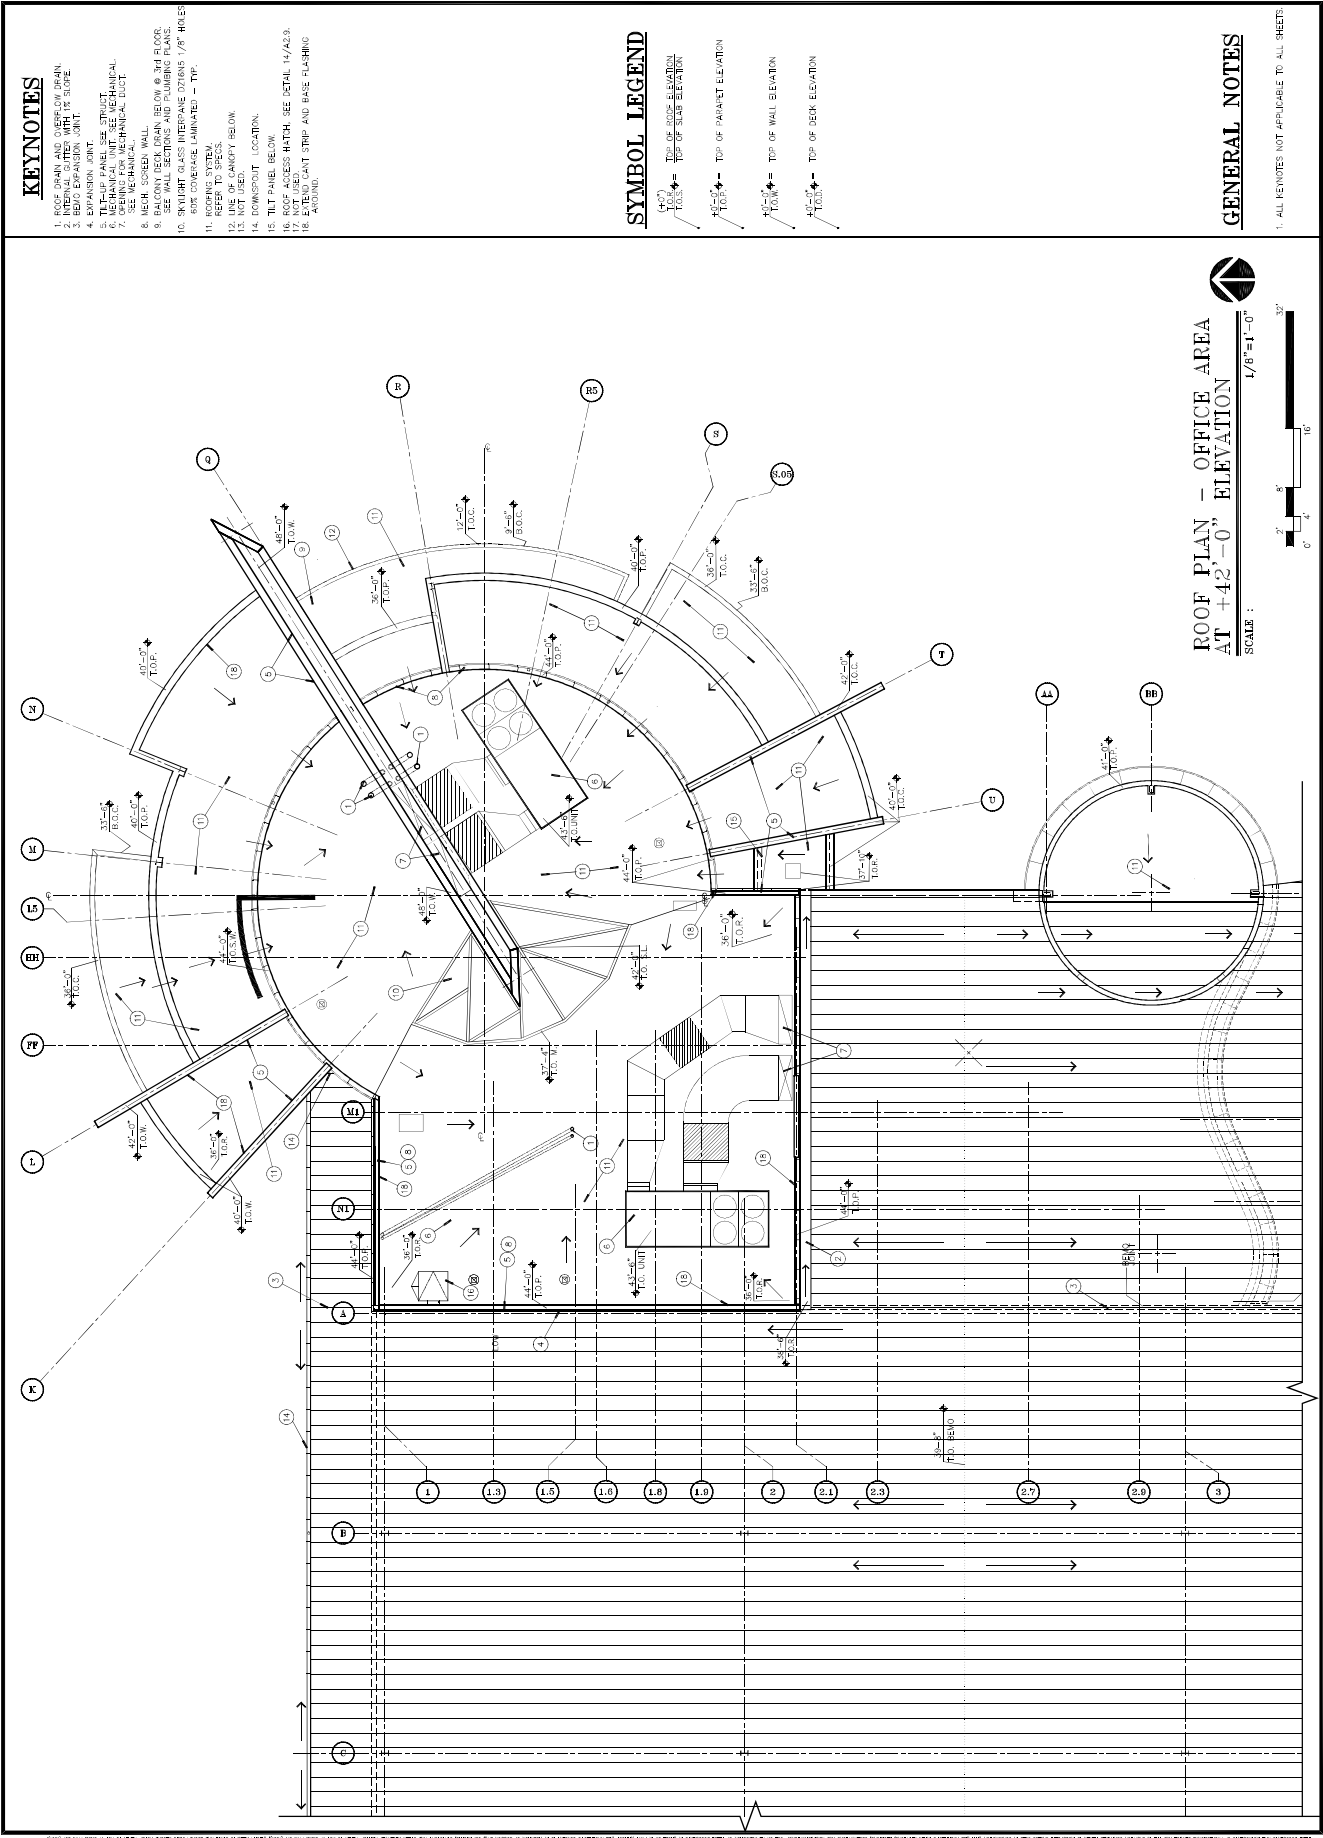

ROOF PLAN - OFFICE AREA
AT +42'-0" ELEVATION
SCALE: 1/8" = 1'-0"

 

KEYNOTES

1. ROOF PANELS BELOW PANEL
2. ROOF PANELS WITH 1/8" JOINT
3. BEAD EXPANSION JOINT
4. EXPANSION JOINT
5. MECHANICAL JOINT
6. MECHANICAL JOINT SEE MECHANICAL
7. OPENING FOR MECHANICAL DUCT
8. MECH. SCREEN WALL
9. BALCONY DECK DRAIN BELOW 8TH FLOOR
10. SEE MECHANICAL JOINT FOR MECHANICAL
11. ROOFING SYSTEM
12. REFER TO SPEC.
13. MECH. JOINT LOCATED BELOW
14. DOWNSPOUT LOCATION
15. TILT PANEL BELOW
16. ROOF ACCESS HATCH. SEE DETAIL H/A2.9.
17. EXTEND GANT STRIP AND BASE FLASHING AROUND

SYMBOL LEGEND

- 1. TOP OF ROOF ELEVATION
- 2. TOP OF SLAB SECTION
- 3. TOP OF PARAPET ELEVATION
- 4. TOP OF WALL ELEVATION
- 5. TOP OF DECK ELEVATION

GENERAL NOTES

1. ALL KEYNOTES NOT APPLICABLE TO ALL SHEETS

WILLIAMS
ARCHITECTS
4036 E. University Dr.
Suite 100
Phoenix, Arizona 85004
OFFICE: (480) 967-3904
FAX: (480) 967-3904
www.williamsarchitects.com



CHANDLER, ARIZONA 85048
KOVACH INC.
CONSTRUCTION DIVISION
3105 WEST ASHTONBLVD. PLAZA
CHANDLER, ARIZONA 85048
PROPOSED CIVIL-DI-840

PROJECT NUMBER: 02122
SHEET TITLE: N/A
DATE: 02/22-02-08
DRAWN BY: SDJ / JSW
CHECKED BY: 11-4-03
REVISED BY: QTY / OTHER COMMENTS: 06/20/04

PROJECT #: CM03-00088
ROOF PLAN
OFFICE AREA
AT +42'-0" ELEVATION
A2.8A